


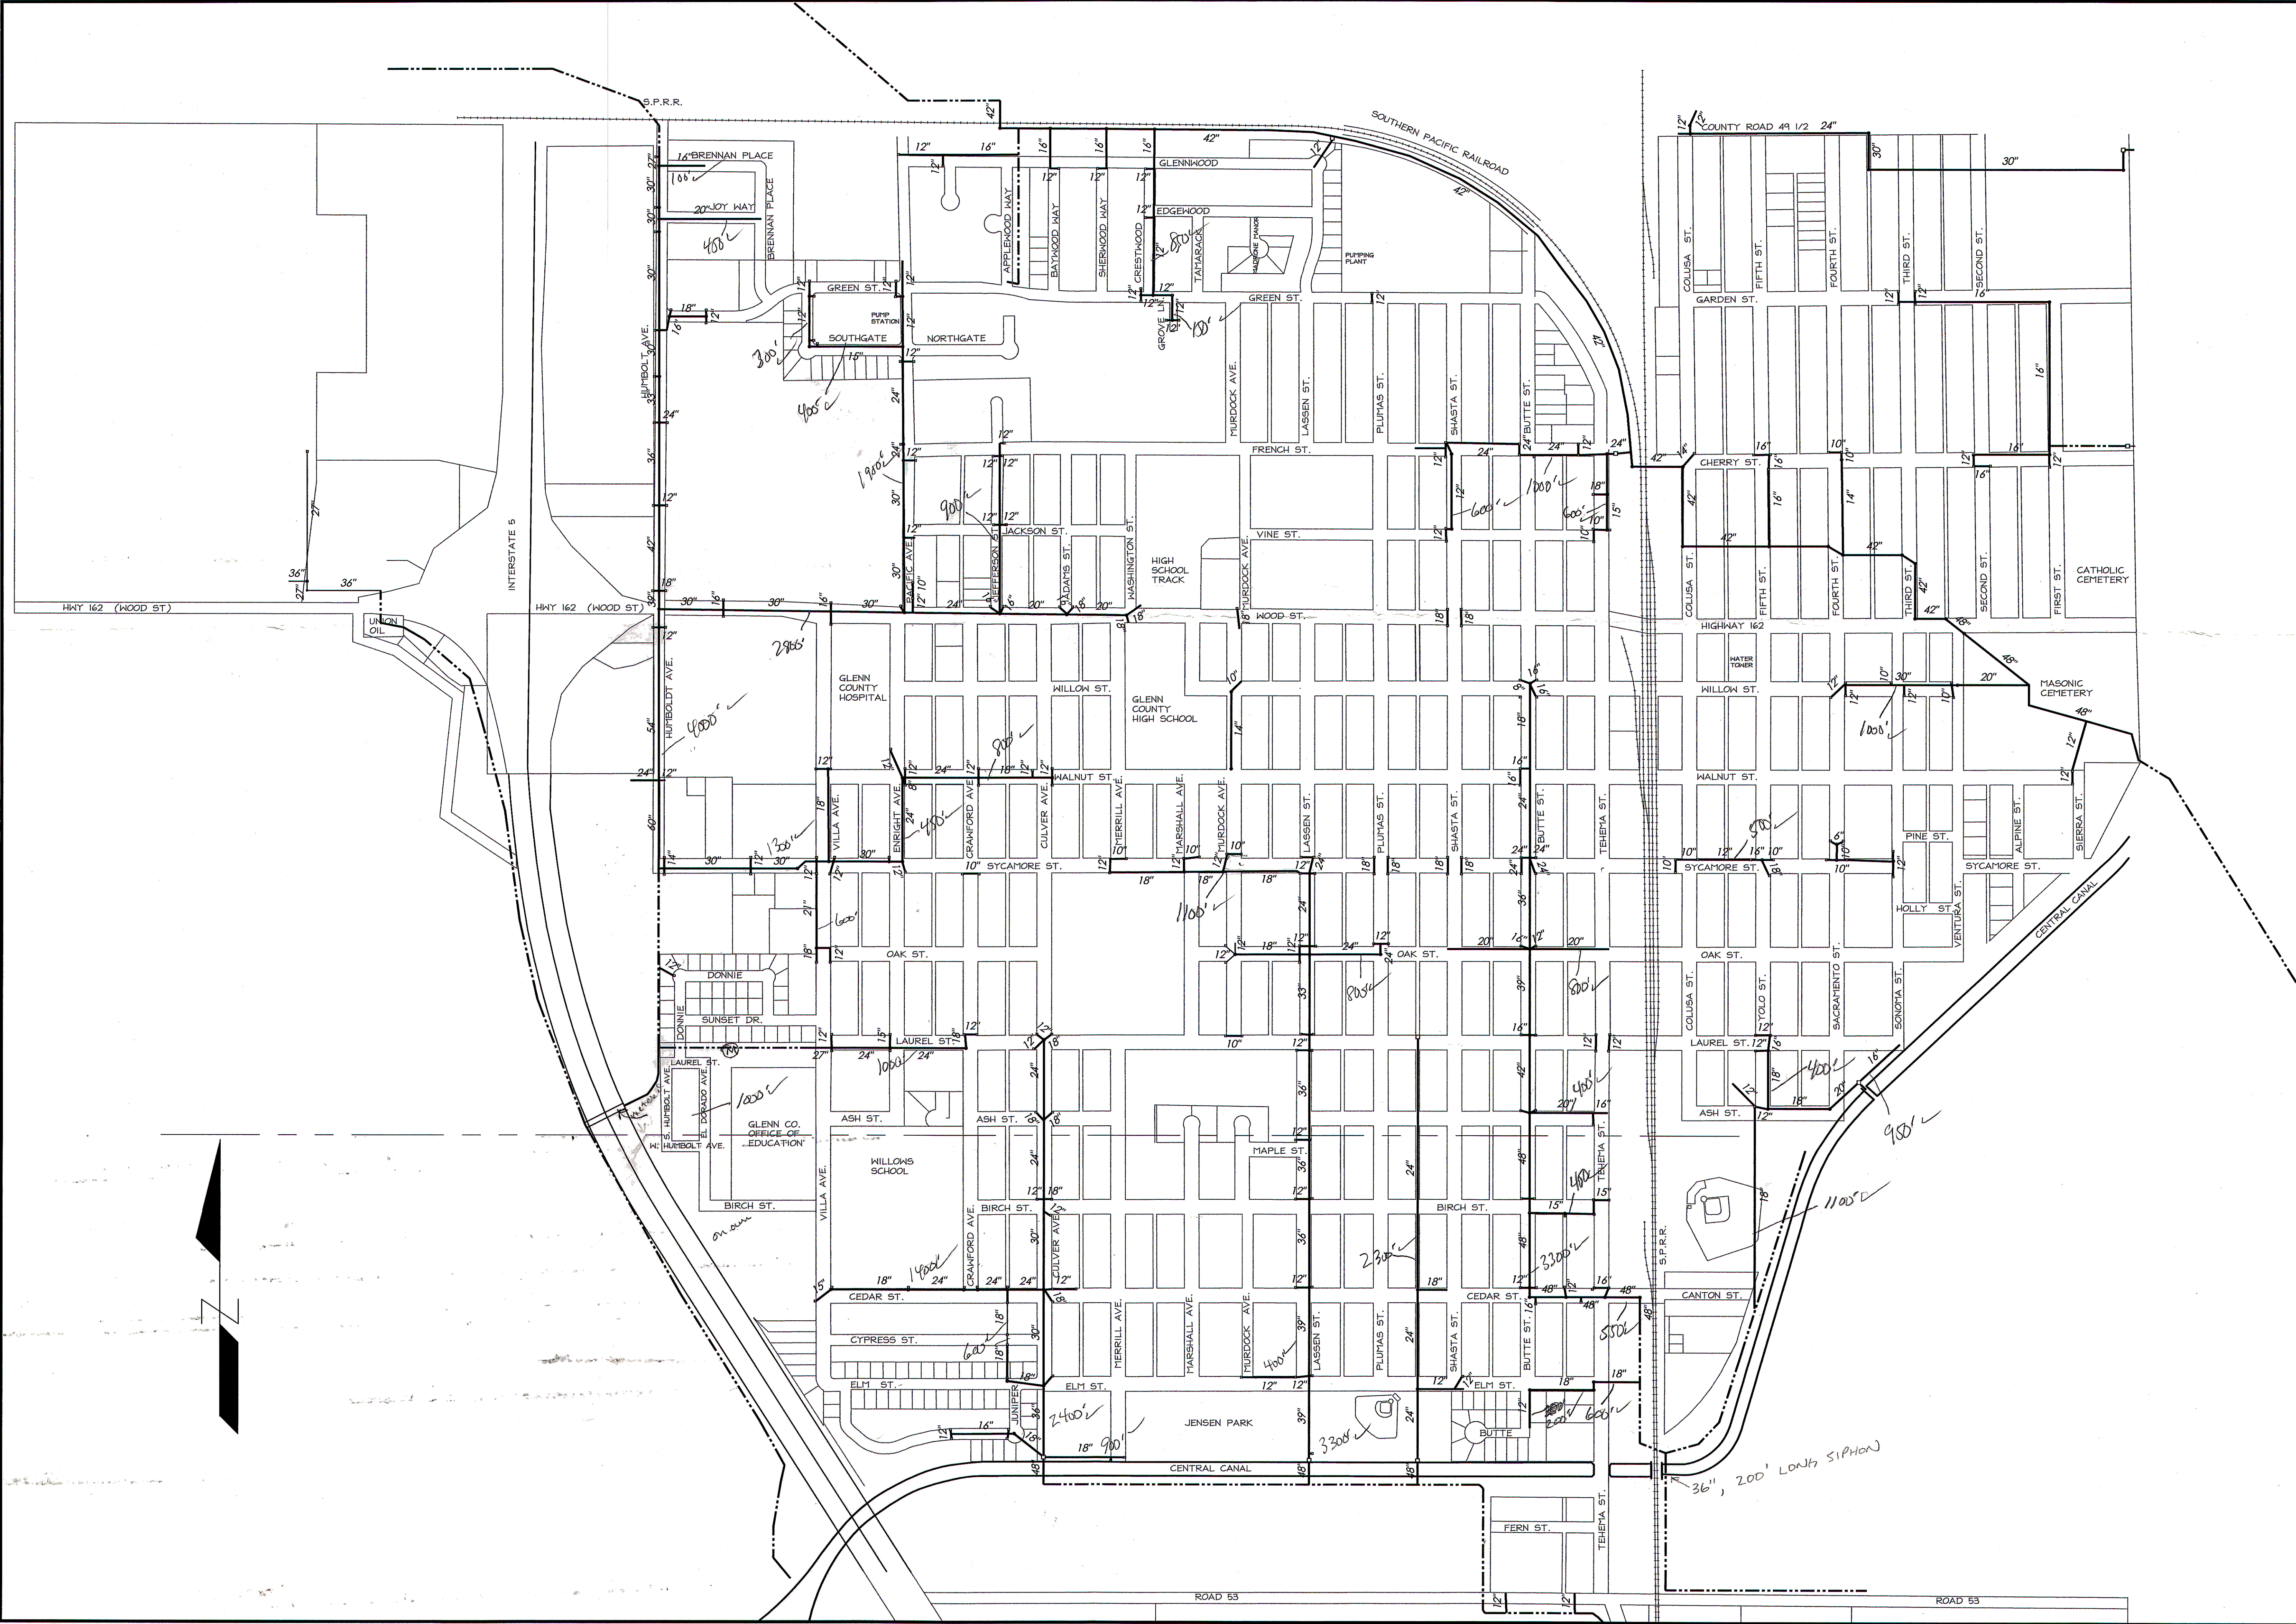

PROJECT NUMBER
06-300

CITY OF WILLOWS STORM DRAIN

CALIFORNIA ENGINEERING COMPANY, INC.
ENGINEERING · PLANNING · SURVEYING · COMMUNITY DEVELOPMENT
1110 CIVIC CENTER BLVD., STE. 404
YUBA CITY, CA 95908
(916) 751-0883 (PH)
(916) 751-0883 (FAX)

DATE: MAY 30, 2006
SCALE: 1"=400'
DRAWN BY: AT
DESIGNED BY: N/A
CHECKED BY: D5

NO. DATE DESCRIPTION